

**LEGEND**

-  ROAD TO BE CLOSED DURING BRIDGE CONSTRUCTION
-  SIGN LOCATION (FACING SOUTH)
-  SIGN DESCRIPTION (SEE SHEET 9)
-  DETOURED TRAFFIC FLOW
-  SIGNS MOUNTED ON SAME POST/POLE
-  EX. TRUCK WEIGHT REDUCTION SIGNS SHALL BE REMOVED AND RETURNED TO THE CITY WHEN WEST BRIDGE IS PERMANENTLY CLOSED.
-  COVER EXISTING SIGN

**MAINTENANCE OF TRAFFIC GENERAL NOTES**

WEST BRIDGE STREET


CLOSE WEST BRIDGE STREET BETWEEN STA. 6+00 AND STA. 7+40 DURING CONSTRUCTION. ERECT, MAINTAIN AND REMOVE TYPE III BARRICADES, DRUMS, SIGNS AND WARNING LIGHTS WHERE SPECIFIED ON STANDARD CONSTRUCTION DRAWING MT-101.60. ERECT, MAINTAIN AND REMOVE ALL DETOUR SIGNING. PAYMENT FOR ALL MATERIAL, LABOR, AND EQUIPMENT NEEDED TO PERFORM THIS WORK SHALL BE INCLUDED IN THE LUMP SUM PRICE BID FOR ITEM 614 - MAINTAINING TRAFFIC.

DETOUR NOTIFICATION

THE CONTRACTOR SHALL ADVISE THE CITY OF BEREA SERVICE DEPARTMENT (PHONE#: 440-826-5816) EIGHTEEN (18) DAYS IN ADVANCE OF WHEN THE DETOUR ROUTE SHOULD BE IN EFFECT. THE CONTRACTOR SHALL ALLOW THE CITY AND THE METROPARKS THE OPPORTUNITY TO REVIEW THE STAKING OF ALL DETOUR SIGNING PRIOR TO INSTALLATION. THE CONTRACTOR SHALL THEN PROVIDE AND INSTALL ALL DEVICES NECESSARY TO DEFINE THE ROUTE OF THE DETOUR AND SHALL MAINTAIN THE SAME THROUGHOUT THE DETOUR LIMITATION DATES. ALL TRAFFIC CONTROL DEVICES REQUIRED, OTHER THAN FOR THE DETOUR, SHALL BE FURNISHED, ERECTED, MAINTAINED, AND SUBSEQUENTLY REMOVED BY THE CONTRACTOR. PAYMENT FOR ALL WORK AND MATERIALS REQUIRED TO ACCOMPLISH THIS TASK SHALL BE INCLUDED IN THE LUMP SUM PRICE BID FOR ITEM 614 - MAINTAINING TRAFFIC.

DETOUR DURATION

THE MAXIMUM LENGTH OF TIME FOR THE DETOUR ROUTE TO BE IN EFFECT IS ONE HUNDRED AND TWENTY (120) DAYS. CONSTRUCTION WORK MAY BE PERFORMED BEFORE AND AFTER THE DETOUR LIMITATION DATES, BUT THERE SHALL BE NO RESTRICTIONS TO THROUGH OR LOCAL TRAFFIC. IT SHALL BE THE RESPONSIBILITY OF THE CONTRACTOR TO SCHEDULE AND PERFORM THE CONSTRUCTION WORK WITHIN THE DETOUR LIMITATION TIME. THE FAILURE OF THE CONTRACTOR TO MEET THE DETOUR LIMITATION DATES WILL CAUSE SEPARATE LIQUIDATED DAMAGES IN ACCORDANCE WITH 108.07 TO BE ASSESSED. THE CONTRACTOR WILL COMPLY WITH ALL PROVISIONS OF 108.07 OF THE DEPARTMENT OF TRANSPORTATION CONSTRUCTION AND MATERIAL SPECIFICATIONS.

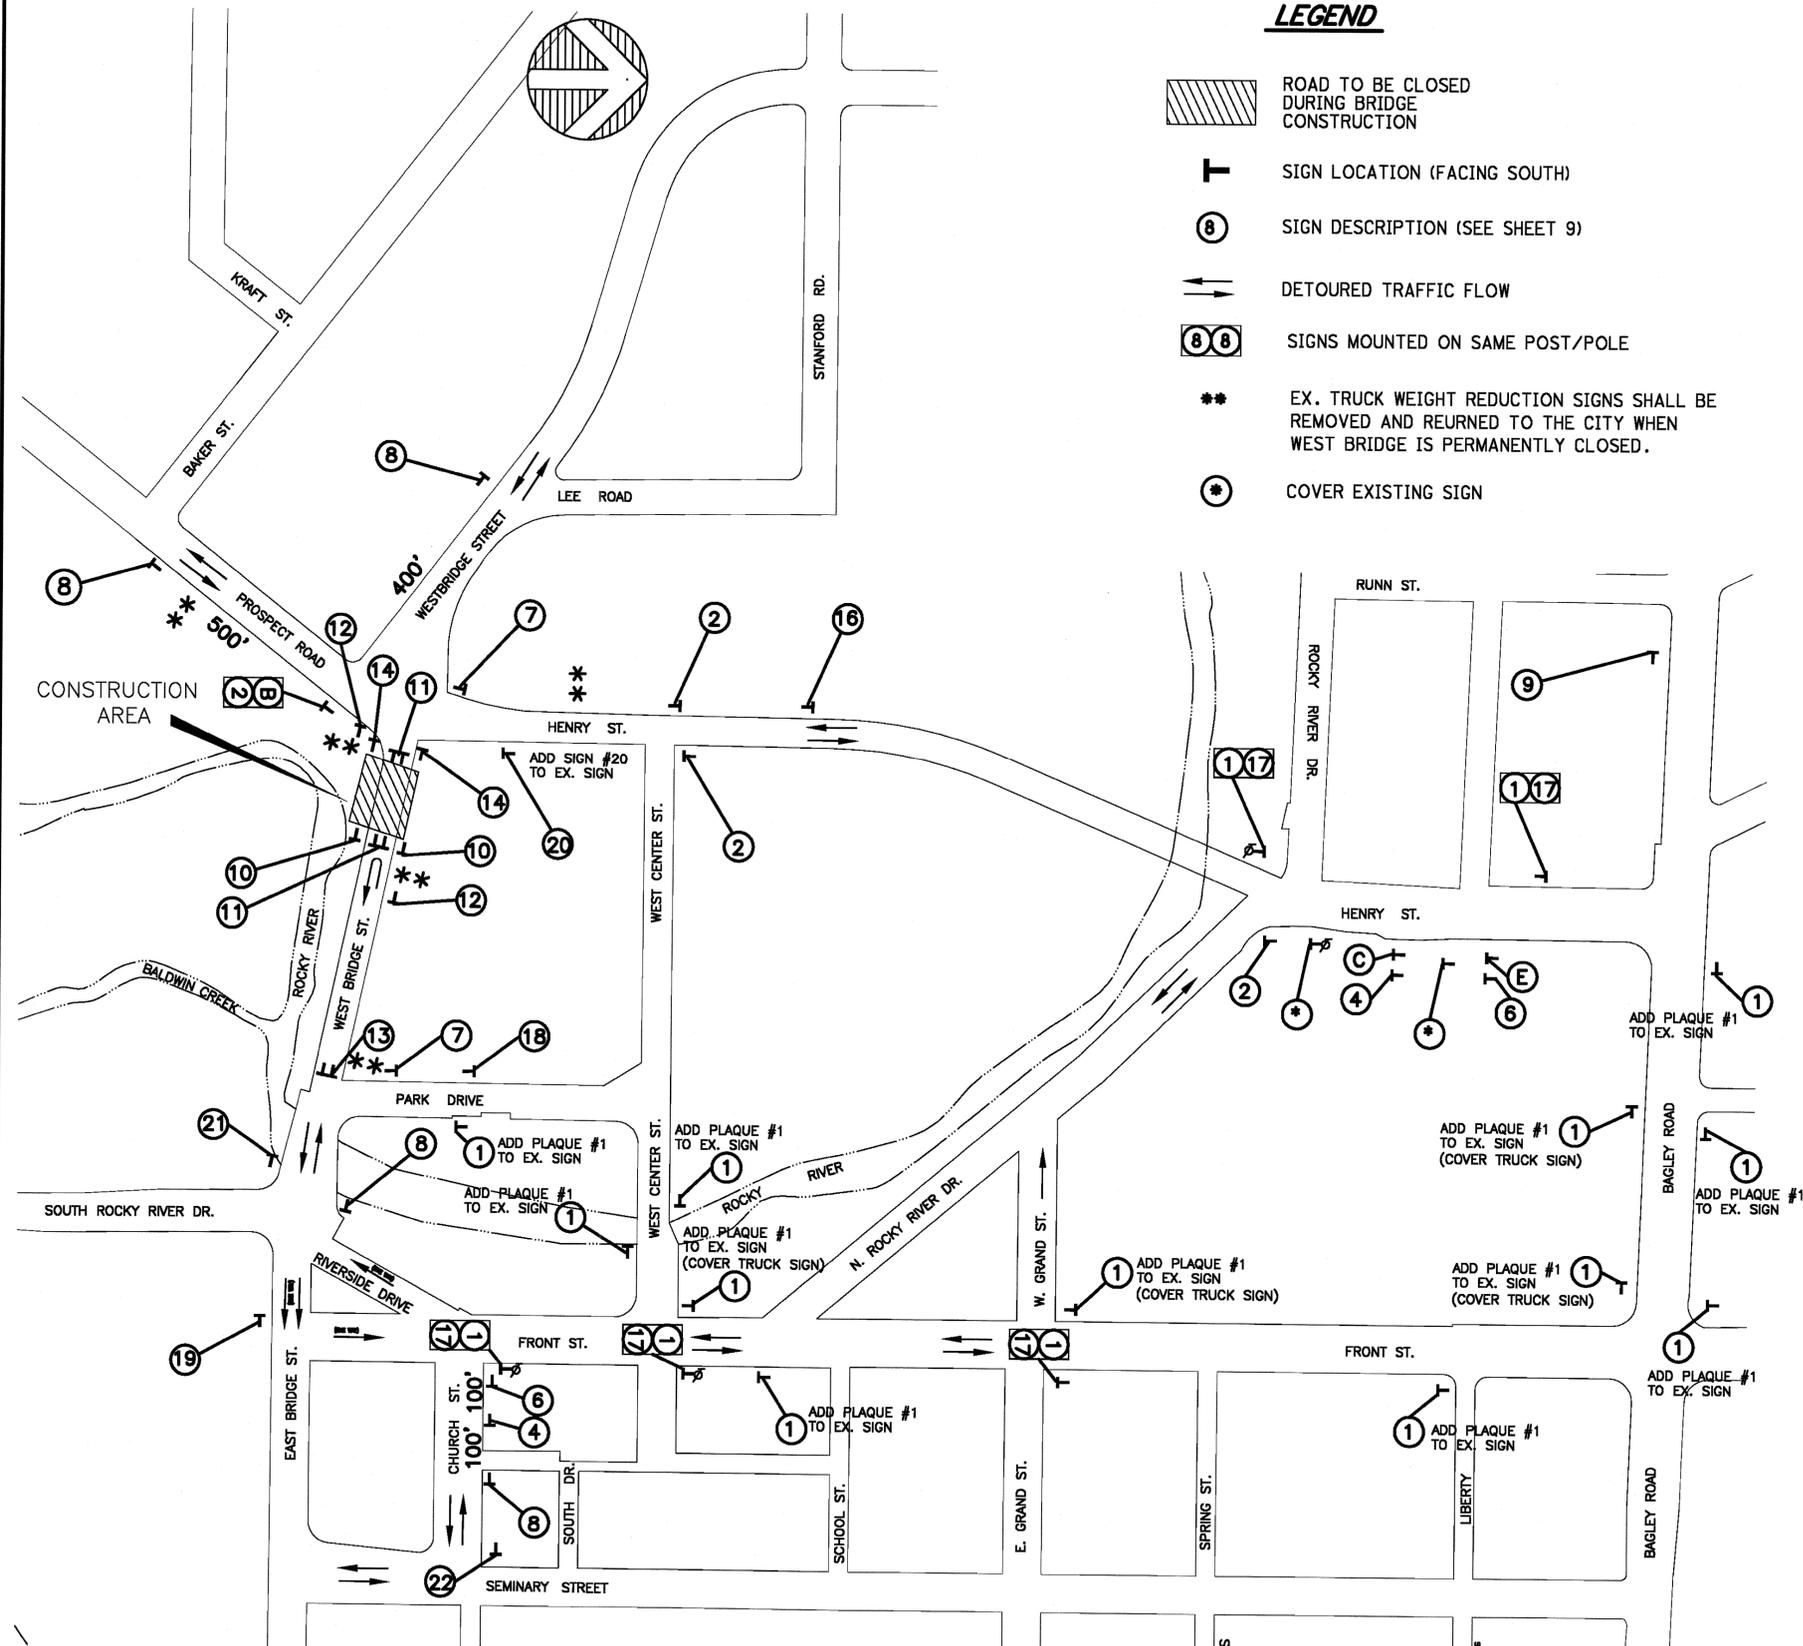

**WEST BRIDGE STREET DETOUR PLAN**



**CT Consultants**  
engineers | architects | planners  
8190 Sterling Court, Mentor, Ohio 44060  
440.951.9800 www.ctconsultants.com

DESIGNED	W.D.L.	CHECKED	T.A.B.
DRAWN	W.D.L.	REVIEWED	---
REQUIRED	J.P.R.	DATE	4/8/11
STRUCTURE FILE NUMBER	1862885		

**WEST BRIDGE STREET DETOUR PLAN**  
REPLACEMENT OF BRIDGE NO. CUY WB8G 0002  
OVER VALLEY PARKWAY AND CLEVELAND METROPARK ALL PURPOSE TRAIL

**WEST BRIDGE STREET**

8  
53

# WEST BRIDGE STREET DETOUR PLAN SIGNING



1



8



2



9




3




10




4

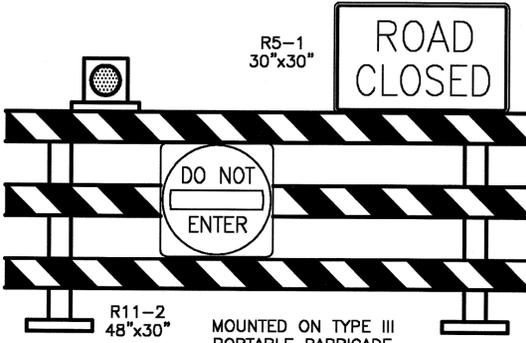


11

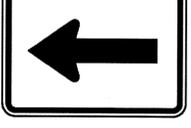


5

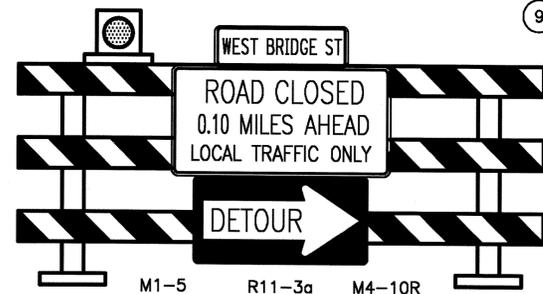


13

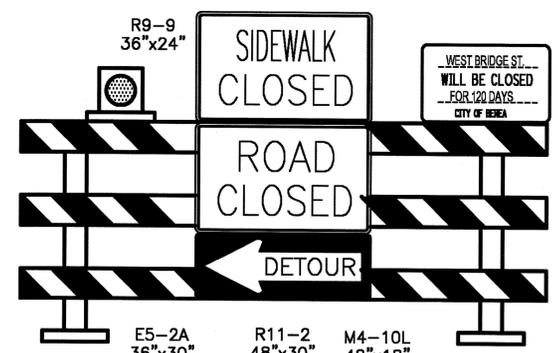


14

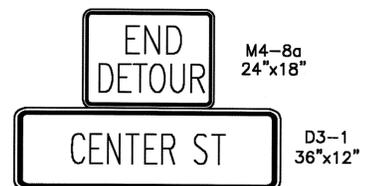


16

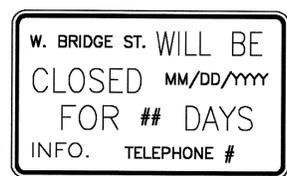


12

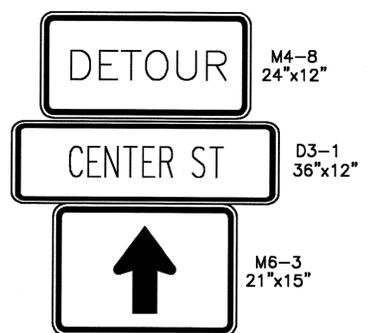

17

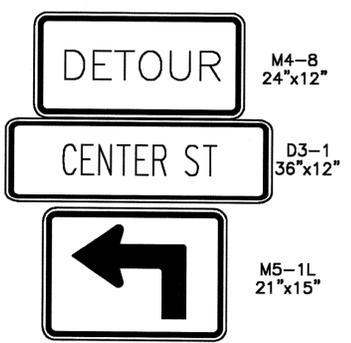

18

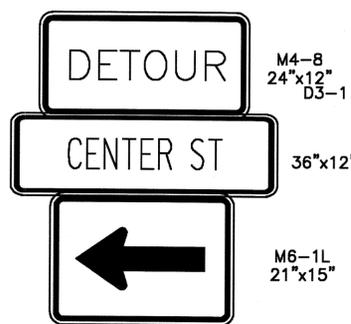

19



20



21



22

SIGNS TO BE PLACED ON WEST BRIDGE ST. 50 FT. IN ADVANCE OF THE CONSTRUCTION LIMITS (EAST END ONLY) ON THE SIDEWALK ADJACENT TO SIGN "11".

SIGN TO BE PLACED ON WEST BRIDGE ST. 50 FT. IN ADVANCE OF THE CONSTRUCTION LIMITS

MOUNTED ON TYPE III PORTABLE BARRICADE  
SIGN TO BE PLACED AT THE INTERSECTION OF WEST BRIDGE STREET AND PARK DRIVE

MOUNTED ON TYPE III PORTABLE BARRICADE  
SIGN TO BE PLACED AT THE INTERSECTION OF HENRY STREET / WEST BRIDGE STREET

SIGNS SHALL BE MOUNTED AT LEAST ONE WEEK IN ADVANCE OF CLOSURE

NOTES: 1. REFERENCE TO TC-41.20 AND TC-42.20 SHOULD BE MADE FOR DETOUR SIGNING.


**CT Consultants**  
engineers | architects | planners  
9320 Spring Court, Mentor, Ohio 44060  
440.331.3600 www.ctconsultants.com

DESIGNED	W.D.L.	CHECKED	T.A.B.
DRAWN	W.D.L.	REVIEWED	---
REVIEWED	J.P.R.	DATE	4/28/11
STRUCTURE FILE NUMBER	1862665		

**WEST BRIDGE STREET DETOUR PLAN SIGNING**  
REPLACEMENT OF BRIDGE NO. CUY WBRG 0002  
OVER VALLEY PARKWAY AND CLEVELAND METROPARK ALL PURPOSE TRAIL

**WEST BRIDGE STREET**

9  
53

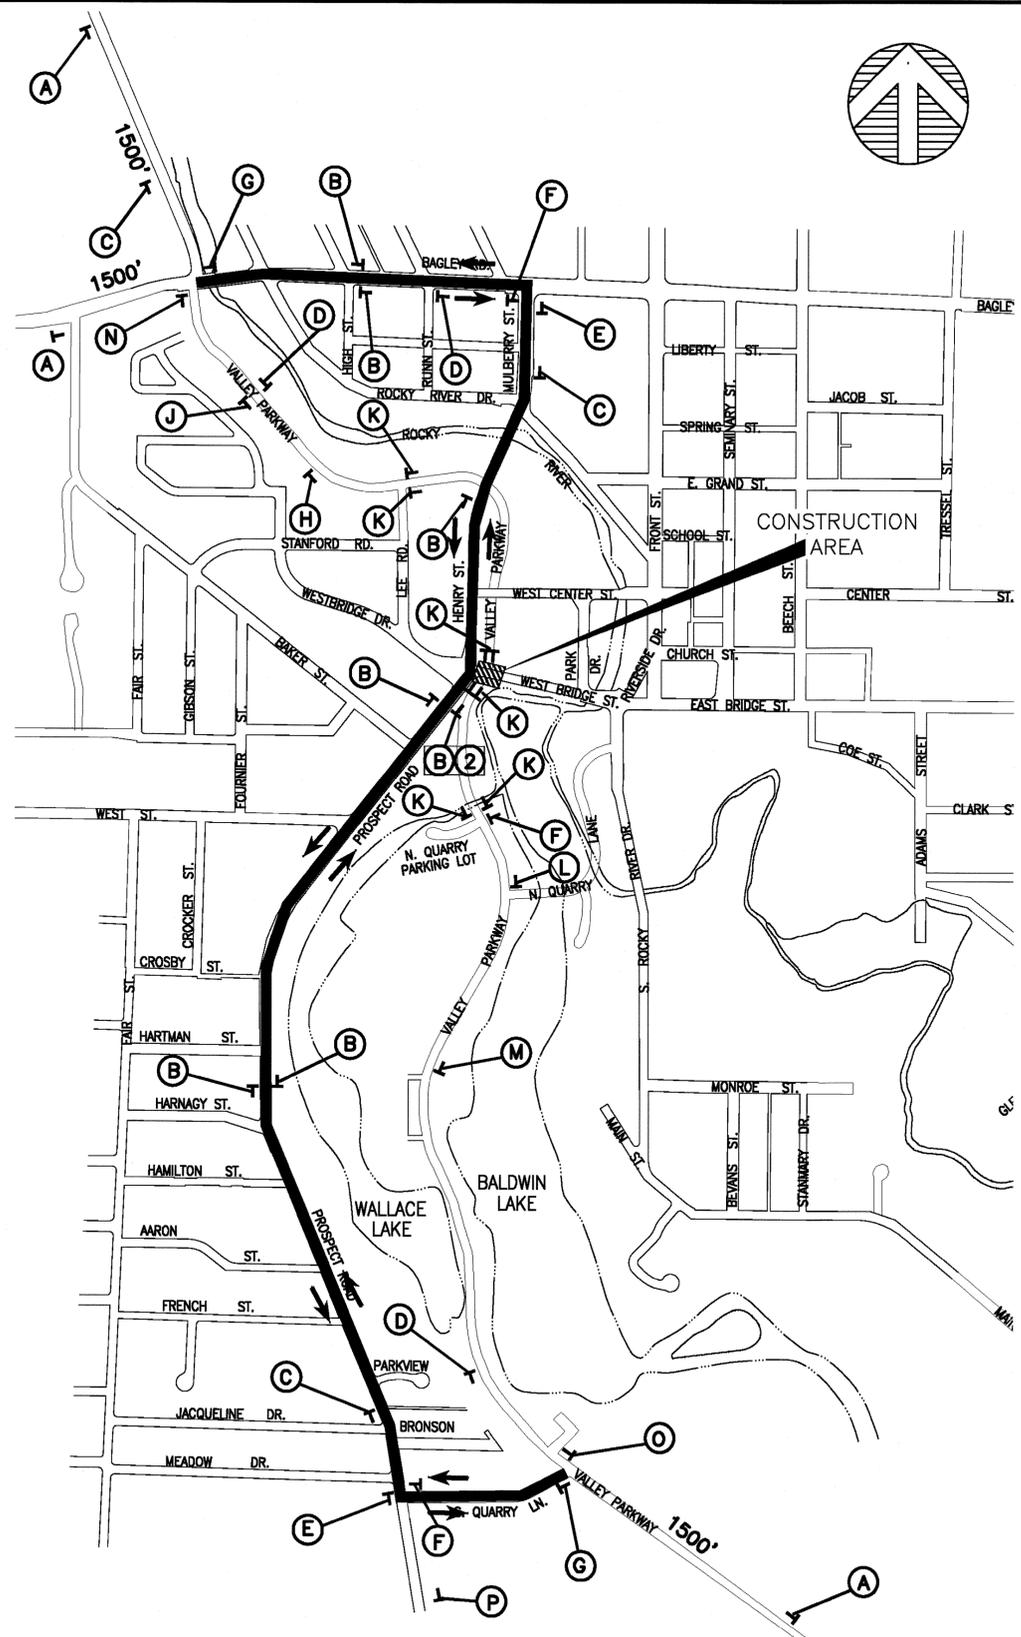

# VALLEY PARKWAY DETOUR PLAN



## LEGEND

- ROAD TO BE CLOSED DURING BRIDGE CONSTRUCTION
- SIGN LOCATION (FACING WEST)
- SIGN DESCRIPTION (SEE SHEET 11)
- DETOURED TRAFFIC FLOW
- DETOUR ROUTE
- METROPARK ALL-PURPOSE TRAIL
- SIGNS MOUNTED ON SAME POST


## MAINTENANCE OF TRAFFIC GENERAL NOTES

**VALLEY PARKWAY**  
 CLOSE, EXCEPT FOR LOCAL TRAFFIC, BETWEEN BAGLEY ROAD AND SOUTH QUARRY LANE DURING DEMOLITION OF EXISTING OVERHEAD STRUCTURE, INSTALLATION OF DRILLED SHAFT FOUNDATIONS AND ABUTMENT BREAST WALLS, ERECTION OF CONCRETE BOX BEAMS, AND UTILITY BRIDGE, AND CONSTRUCTION OF WATER AND GAS MAINS ON UTILITY BRIDGE OVER VALLEY PARKWAY FOR THE WEST BRIDGE STREET BRIDGE PROJECT. CLOSURE OF VALLEY PARKWAY SHALL BE LIMITED TO THE MINIMUM TIME NECESSARY TO COMPLETE EACH TASK. CONTRACTOR TO ERECT, COVER, UNCOVER, MAINTAIN AND REMOVE TYPE III BARRICADES, DRUMS, SIGNS AND WARNING LIGHTS WHERE SPECIFIED ON THE PLANS AND THE OHIO MANUAL OF UNIFORM TRAFFIC CONTROL DEVICES. REMOVE ALL DETOUR SIGNING AFTER ERECTION OF CONCRETE BOX BEAMS ON THE WEST BRIDGE STREET BRIDGE PROJECT HAS BEEN COMPLETED. PAYMENT FOR ALL MATERIAL, LABOR, AND EQUIPMENT NEEDED TO PERFORM THIS WORK SHALL BE INCLUDED IN THE LUMP SUM PRICE BID FOR ITEM 614 - MAINTAINING TRAFFIC.

THE VALLEY PARKWAY ALL-PURPOSE TRAIL SHALL BE CLOSED WHEN THE UTILITY BRIDGE CONSTRUCTION BEGINS. IT SHALL REMAIN CLOSED UNTIL THE ROADWAY CONSTRUCTION IS COMPLETED EXCEPT DURING THE WINTER PROJECT SHUT-DOWN PERIOD.

## DETOUR NOTIFICATION

THE CONTRACTOR SHALL ADVISE THE CITY OF BEREA SERVICE DEPARTMENT (PHONE#: 440-826-5816) AND THE CLEVELAND METROPARKS (PHONE #: 216-635-3286) FORTY-EIGHT (48) HOURS IN ADVANCE OF WHEN THE DETOUR ROUTE SHOULD BE IN EFFECT. THE CONTRACTOR SHALL ALLOW THE CITY AND THE METROPARKS THE OPPORTUNITY TO REVIEW THE STAKING OF ALL DETOUR SIGNING PRIOR TO INSTALLATION. IN ADDITION THE CONTRACTOR SHALL UNCOVER THE POSTED DETOUR SIGN TO ADVISE THE TRAVELING PUBLIC THAT VALLEY PARKWAY WILL BE CLOSED TOMORROW, TWENTY-FOUR HOURS IN ADVANCE. ON THE DAY OF THE CLOSURE, THE CONTRACTOR SHALL COVER THE TWENTY-FOUR HOUR ADVANCE WARNING SIGNS AND UNCOVER THE REMAINDER OF THE DETOUR SIGNS AS SHOWN ON THE PLANS. AT NO TIME SHALL THE DETOUR SIGNS BE UNCOVERED WHEN STEEL BEAM WORK IS NOT SCHEDULED FOR THE WESTBRIDGE STREET BRIDGE PROJECT. ALL DETOUR SIGNING SHALL BE REMOVED BY THE CONTRACTOR UPON COMPLETION OF THE BEAM WORK FOR THE WEST BRIDGE STREET BRIDGE PROJECT. PAYMENT FOR ALL WORK AND MATERIALS REQUIRED TO ACCOMPLISH THIS TASK SHALL BE INCLUDED IN THE LUMP SUM PRICE BID FOR ITEM 614 - MAINTAINING TRAFFIC.

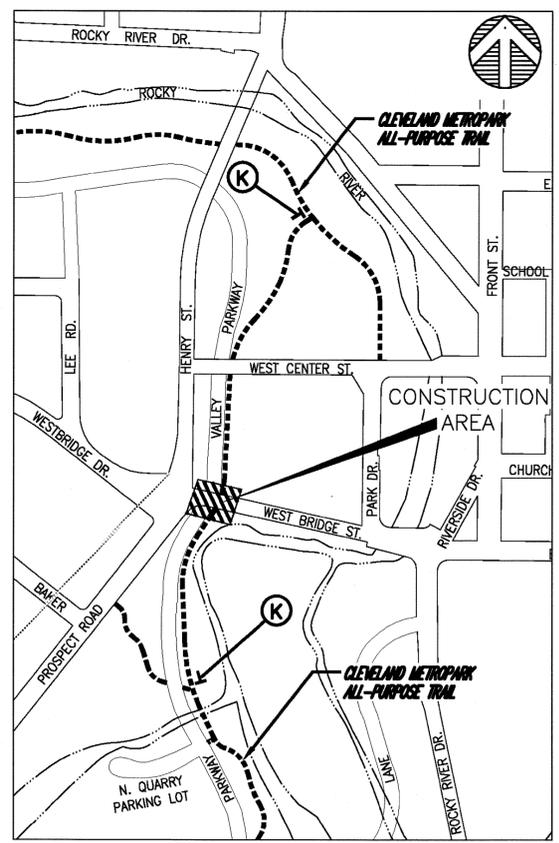

# ALL-PURPOSE TRAIL CLOSURE MAP



**CT Consultants**  
 engineers | architects | planners  
 8190 Shaker Cross, Mentor, Ohio 44040  
 440.931.9700 www.ctconsultants.com









DESIGNED	W.D.L.	CHECKED	T.A.B.
DRAWN	W.D.L.	REVIS	
REVIEWED	J.P.R.	DATE	4/8/11
STRUCTURE FILE NUMBER	1862685		

**VALLEY PARKWAY DETOUR PLAN**  
 REPLACEMENT OF BRIDGE NO. CUY WBRG 0002  
 OVER VALLEY PARKWAY AND CLEVELAND METROPARK ALL PURPOSE TRAIL


**WEST BRIDGE STREET**

10  
53



# VALLEY PARKWAY DETOUR PLAN SIGNING

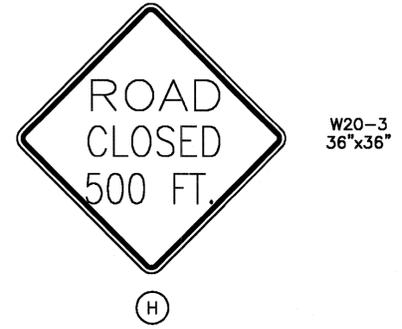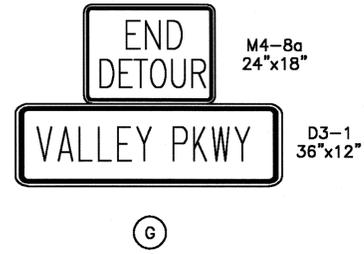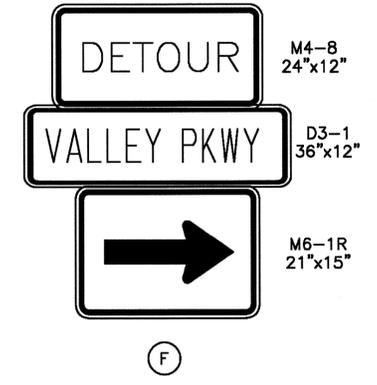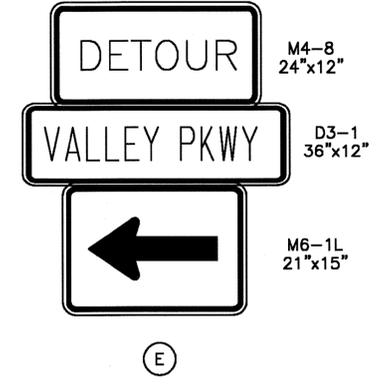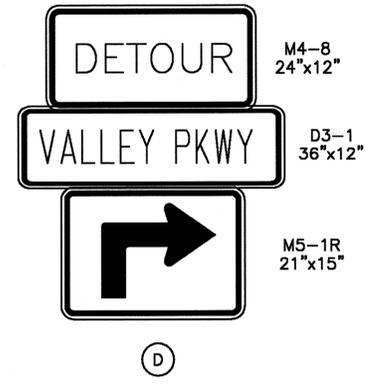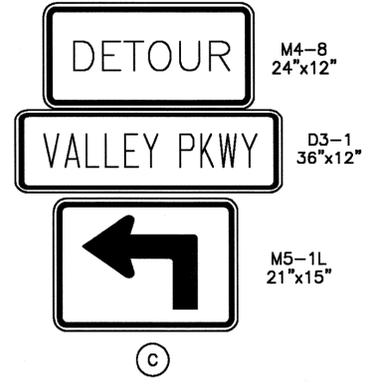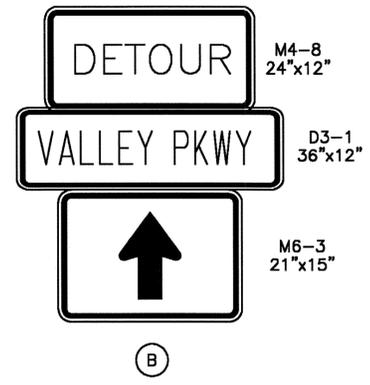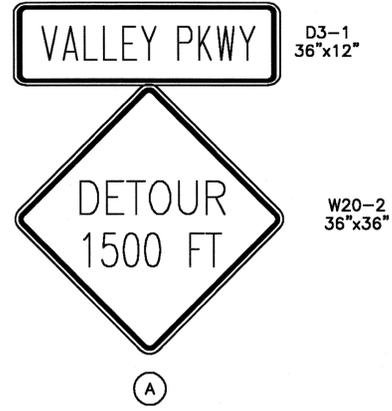

SIGNS TO BE PLACED 500 FT. AHEAD OF THE ROAD CLOSED SIGN "K"

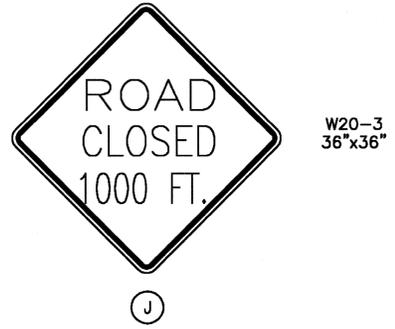





SIGNS TO BE PLACED 1,000 FT. AHEAD OF THE ROAD CLOSED SIGN "K"

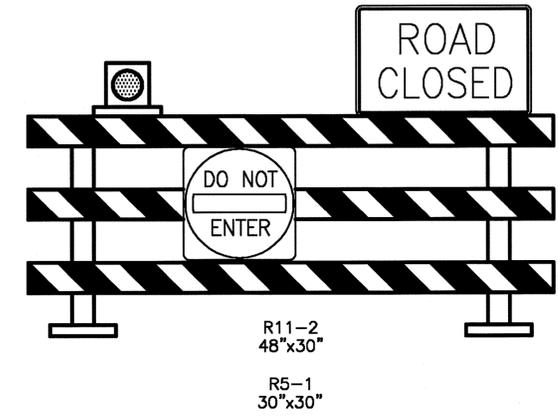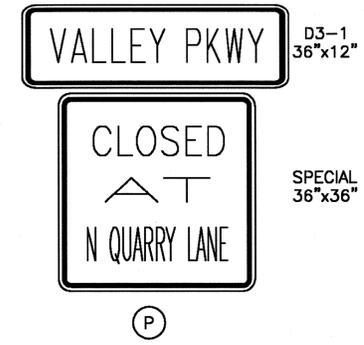

SIGN TO BE PLACED ON VALLEY PARKWAY 100' NORTH AND SOUTH OF OVERHEAD INTERSECTION OF WEST BRIDGE STREET AND AS SHOWN.

### NOTES:

1. REFERENCE TO TC-41.20 AND TC-42.20 SHOULD BE MADE FOR DETOUR SIGNING.

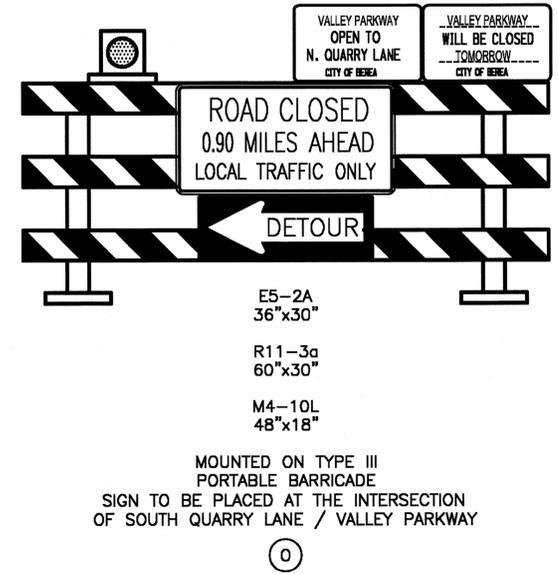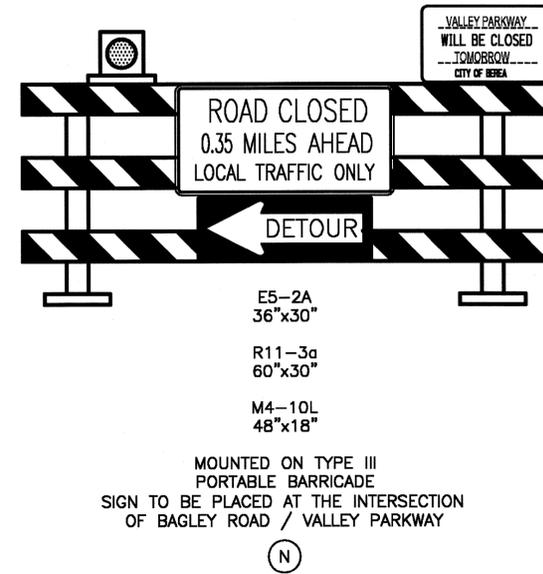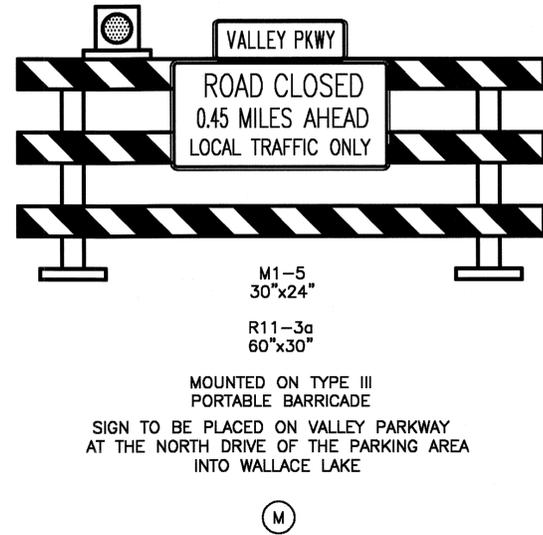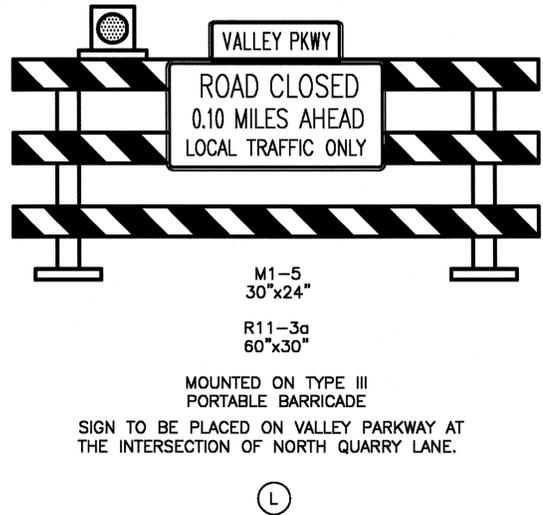

**CT Consultants**  
 engineers | architects | planners  
 9115 S. Coast, Memphis, Ohio 44606  
 440.931.9900 www.ctconsultants.com

**DESIGNED** W.D.L. **CHECKED** T.A.B.  
**DRAWN** W.D.L. **REVISED** ---  
**REVIEWED** J.P.R. **DATE** 4/8/11  
**STRUCTURE FILE NUMBER** 1862685

**VALLEY PARKWAY DETOUR PLAN SIGNING**  
 REPLACEMENT OF BRIDGE NO. CUY WBRG 0002  
 OVER VALLEY PARKWAY AND CLEVELAND METROPARK ALL PURPOSE TRAIL

**WEST BRIDGE STREET**

11  
53